


FRONT ELEVATION

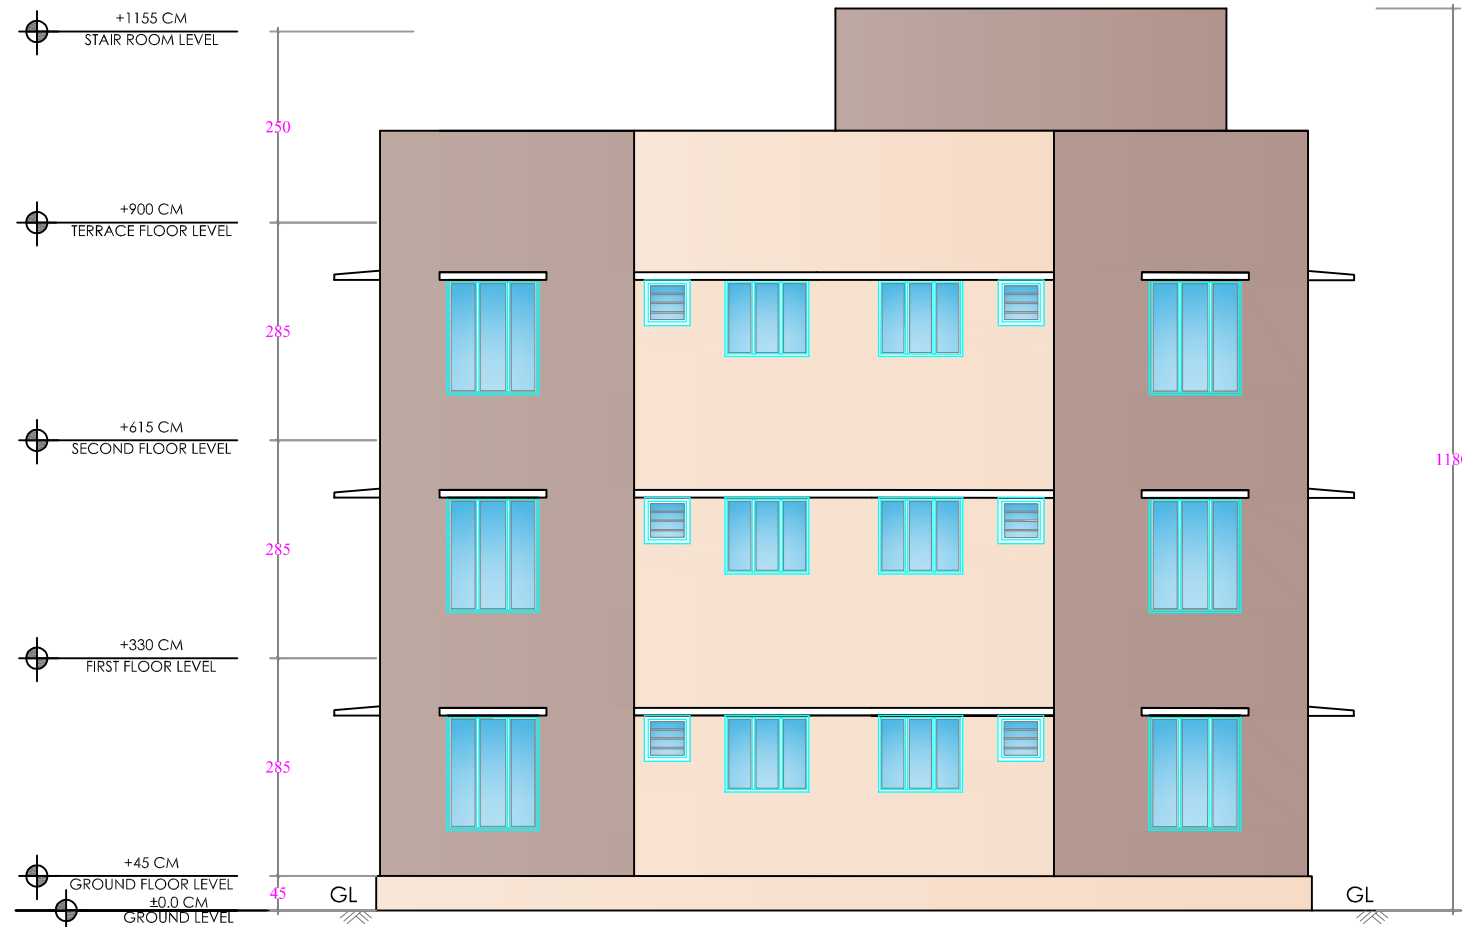

SIDE ELEVATION

REVISIONS				
NOS.	DATE	DESCRIPTION	DWN	CKD



HLL LIFECARE LTD.
 (A Government of India Enterprise)
 INFRASTRUCTURE DEVELOPMENT
 DIVISION
 THIRUVANANTHAPURAM-6
 TEL: 0471-2365872, 2365873
 FAX: 0471- 2368144
 web www.lifecarehll.com

PROJECT TITLE
**PROPOSED QUARTERS FOR
 KARIMADAM COLONY,
 THIRUVANANTHAPURAM**

DRAWING TITLE
ELEVATION

WORKING DRAWING

DRWN : AISH CKD : RVK

DATE: 29-05-2015 SCALE : 1:100
 PAPER SIZE : A3

DRG. NO.
 HLL/IDD/COL/QTR/KRM/2015-16/WD-1

SIGNATURE

NOTE
 1. ALL DIMENSIONS ARE IN CENTIMETRES
 2. DO NOT SCALE THE DRAWING
 3. DISCLAIMER :THESE DRAWINGS ARE THE SOLE PROPERTY OF HLL LIFECARELTD. NO CHANGES OR COPIES CAN BE MADE WITHOUT CONSENT